


Az.: 034/8V/0097805/2023 SB: [REDACTED]

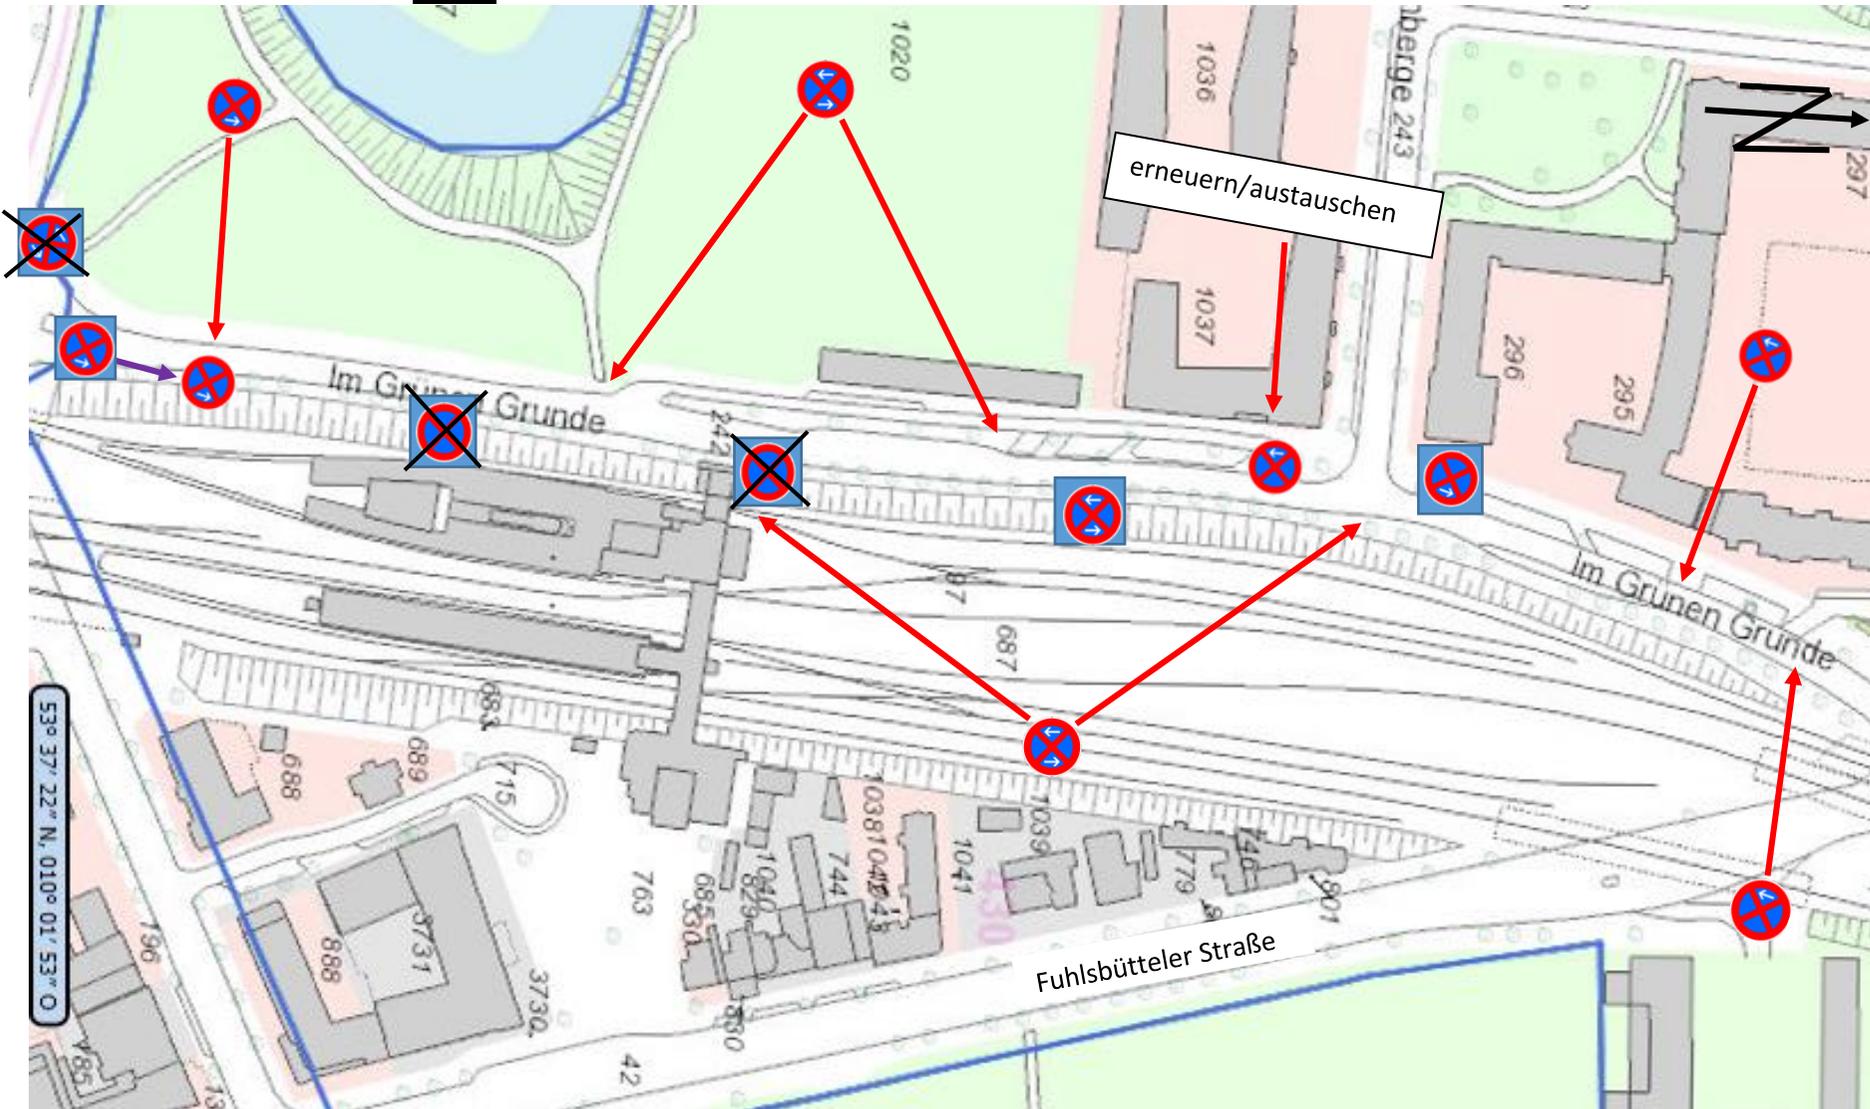

erneuern/austauschen

53° 37' 22" N, 10° 01' 53" O

- Bestand
- verschieben
- neu anbringen
- Abbau