



Az.:031/8V/0747546/2016

z.:(

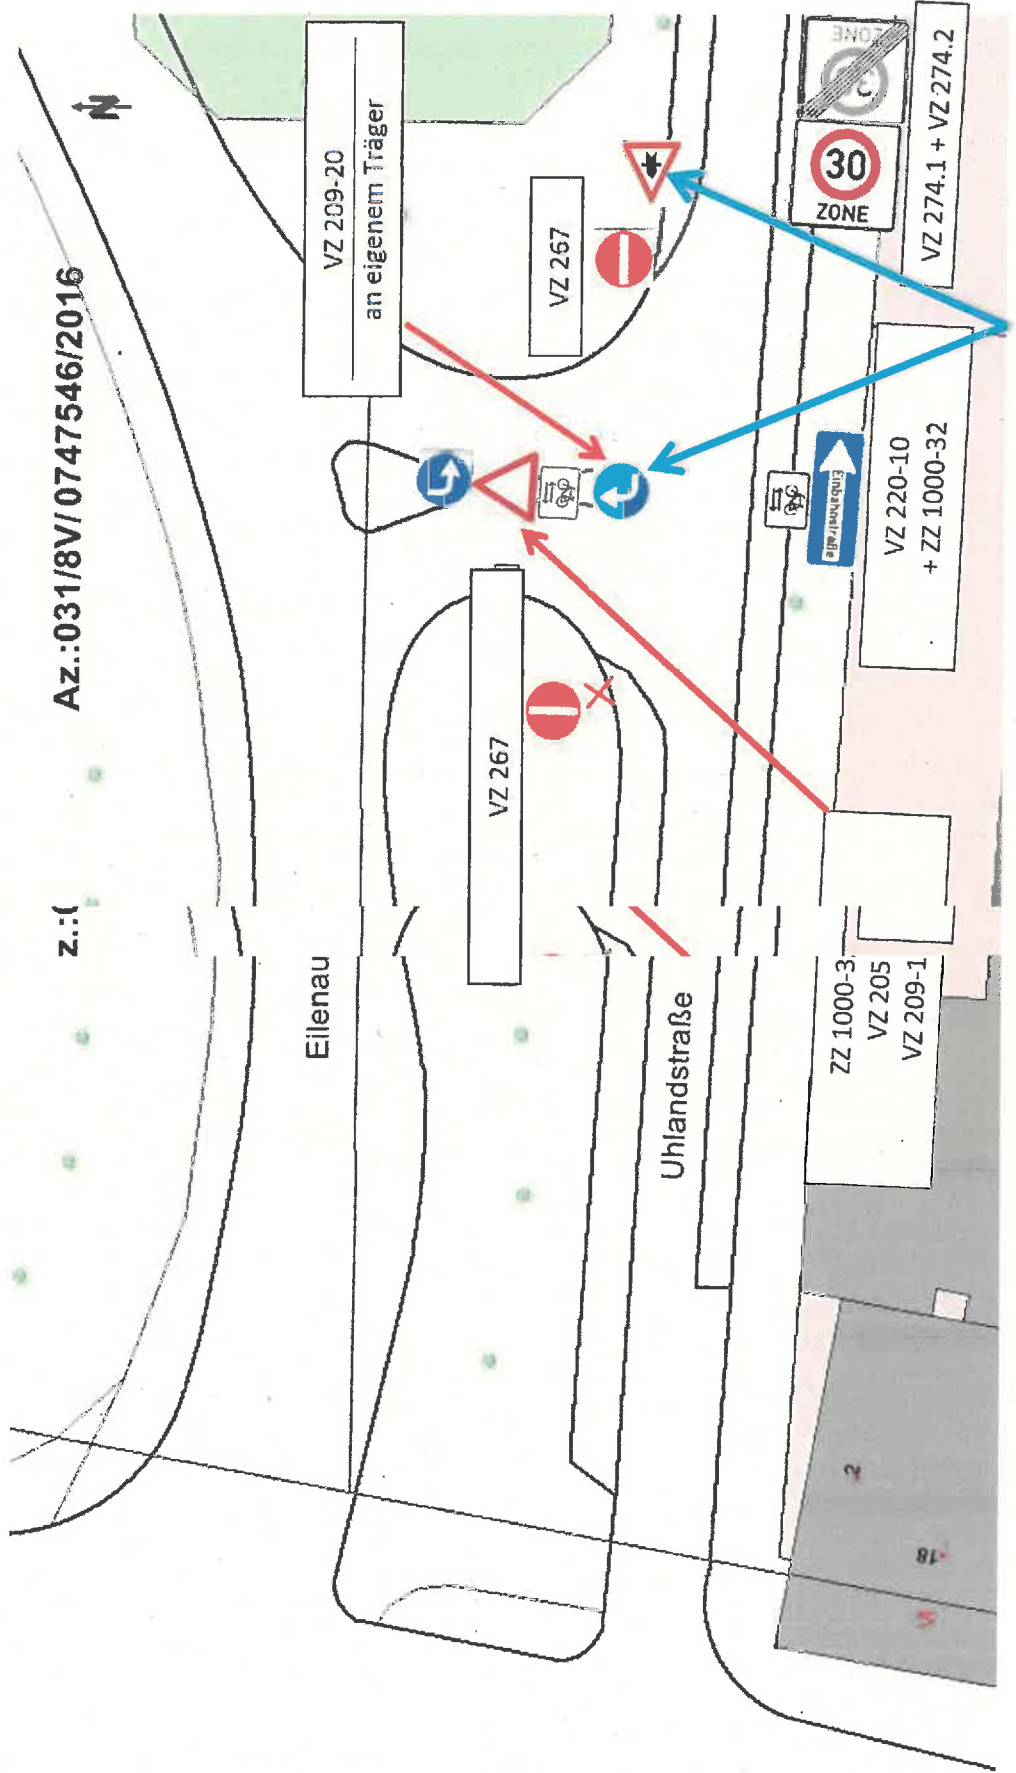


VZ für Radfahrer  
jeweils Größe 1

### Uhlandstraße 35

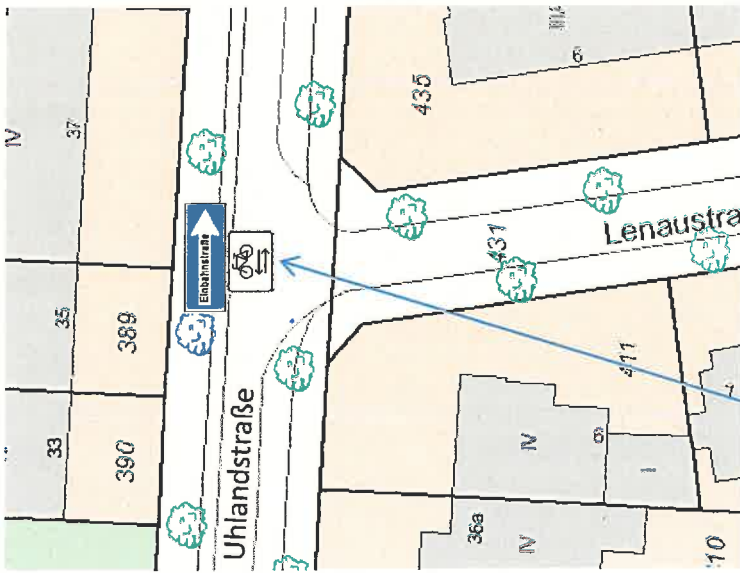

VZ 220-20 + ZZ 1000-32

### Uhlandstraße / Lessingstraße

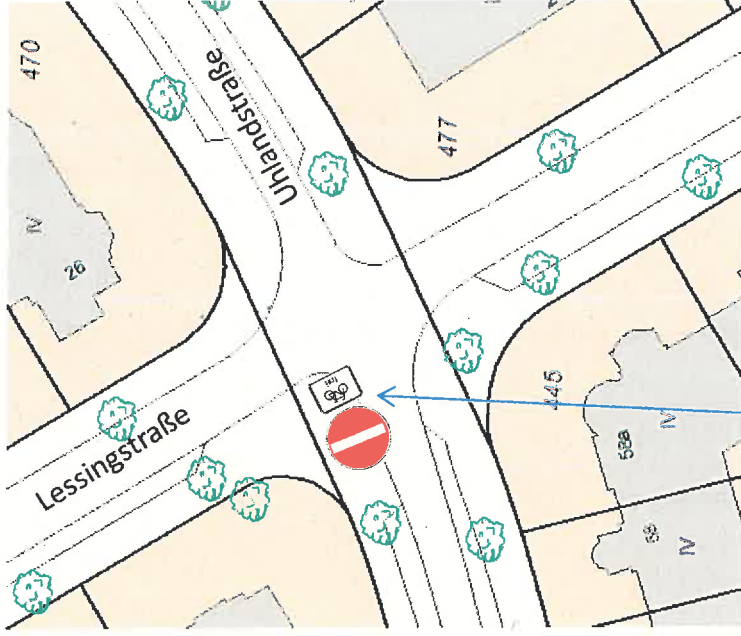

VZ 267 + ZZ 1022-10