


Skizze zum Az.: 023/8V/460541/2023

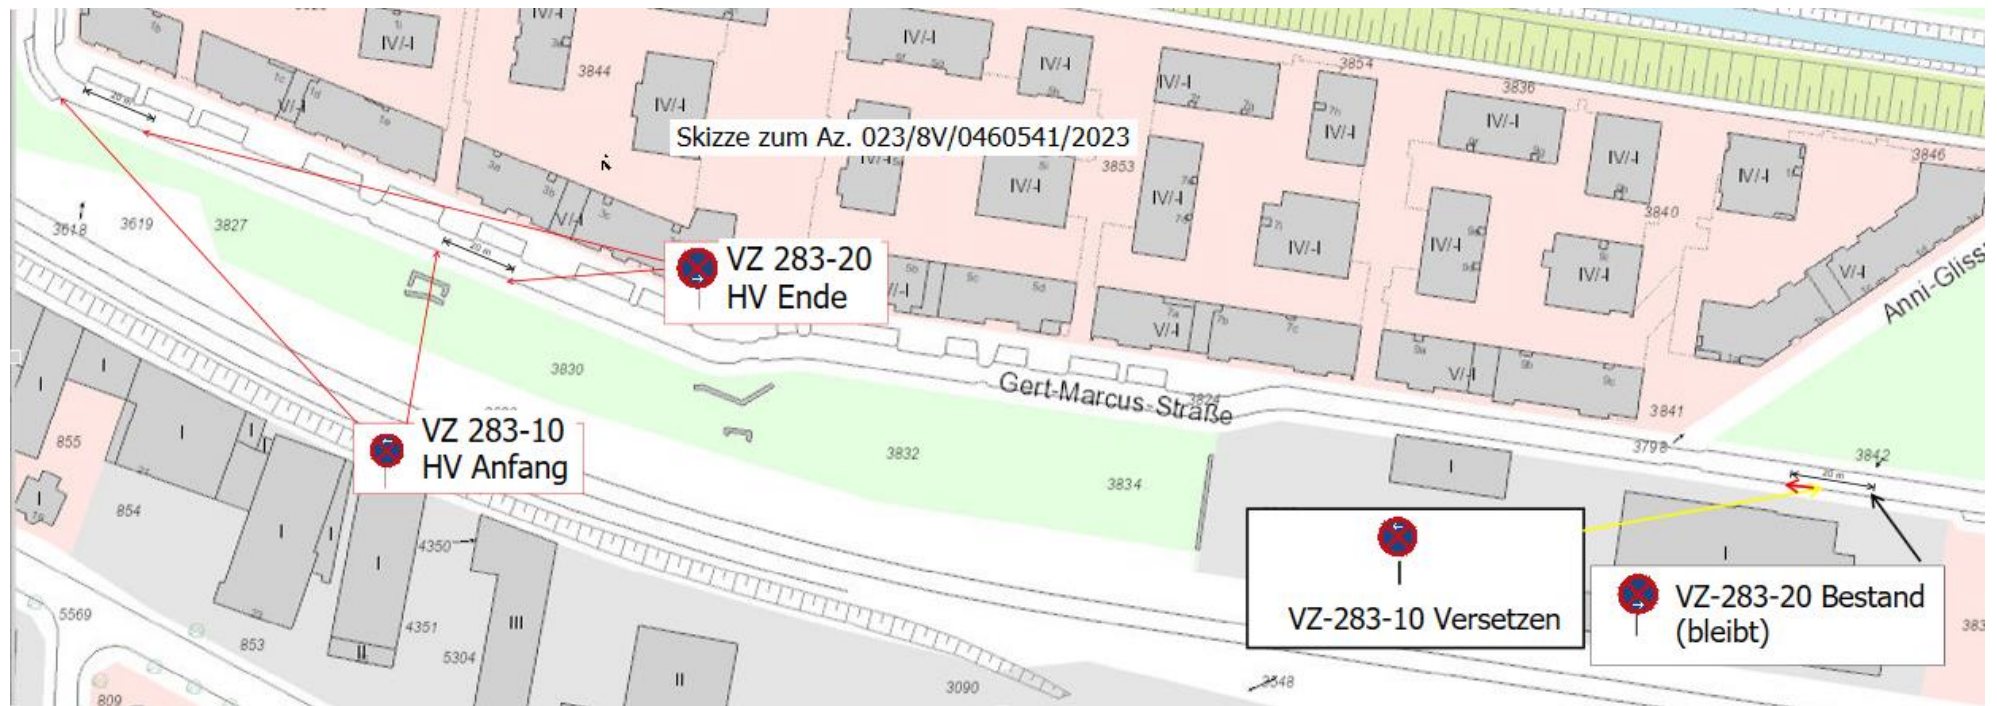

20 m Abstand jeweils zwischen VZ 283-10 und 283-20.