

Az.:031/8V/0747546/2016



Eilenau

VZ 209-20
an eigenem Träger

VZ 267

VZ 267

Uhlandstraße


ZZ 1000-32 +
VZ 205
VZ 209-10

VZ 220-10
+ ZZ 1000-32


VZ 274.1 + VZ 274.2

VZ für Radfahrer
jeweils Größe **1**

4940 Kuhmühle

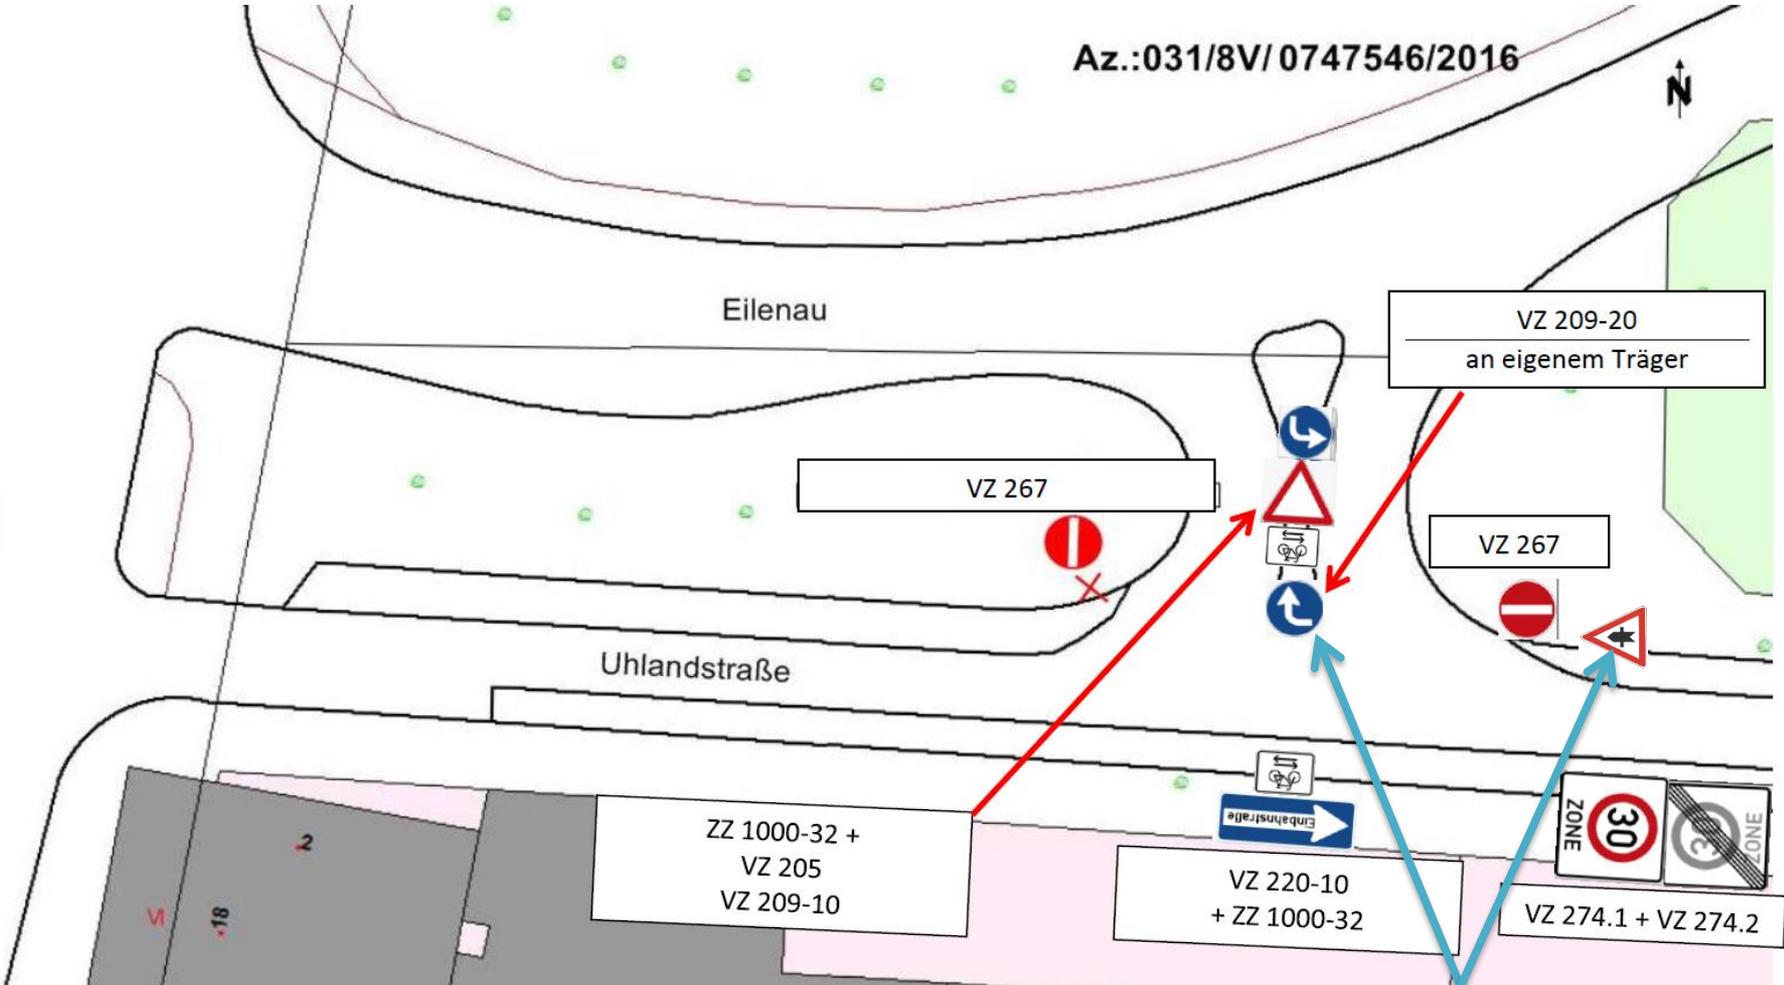


Uhlandstraße 35

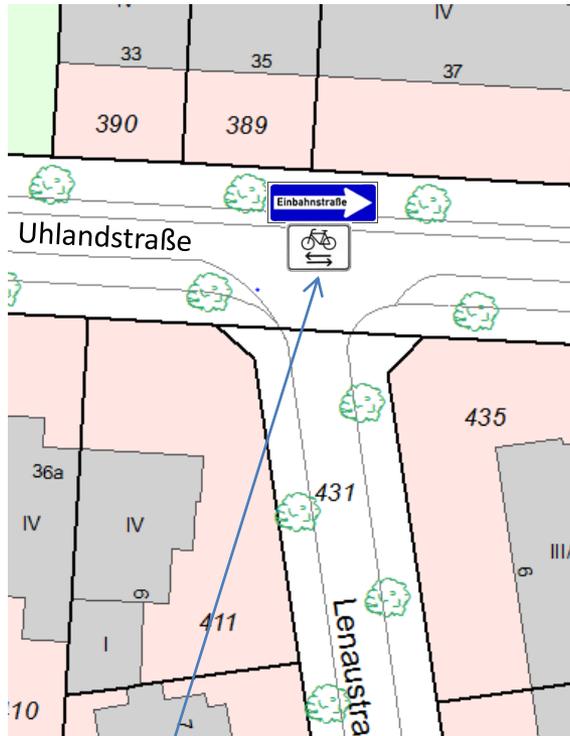

VZ 220-20 + ZZ 1000-32

Uhlandstraße / Lessingstraße

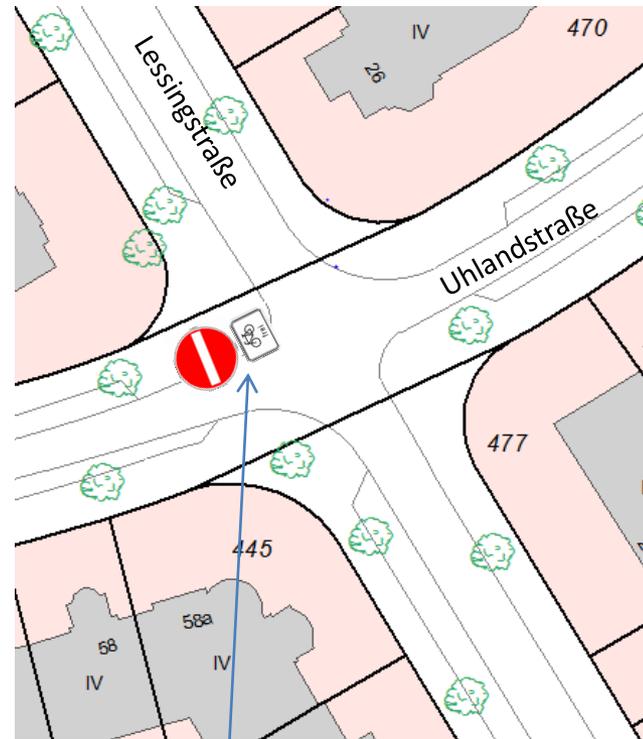

VZ 267 + ZZ 1022-10